


CITY OF ROCKFORD STORMWATER PAVED DITCHES

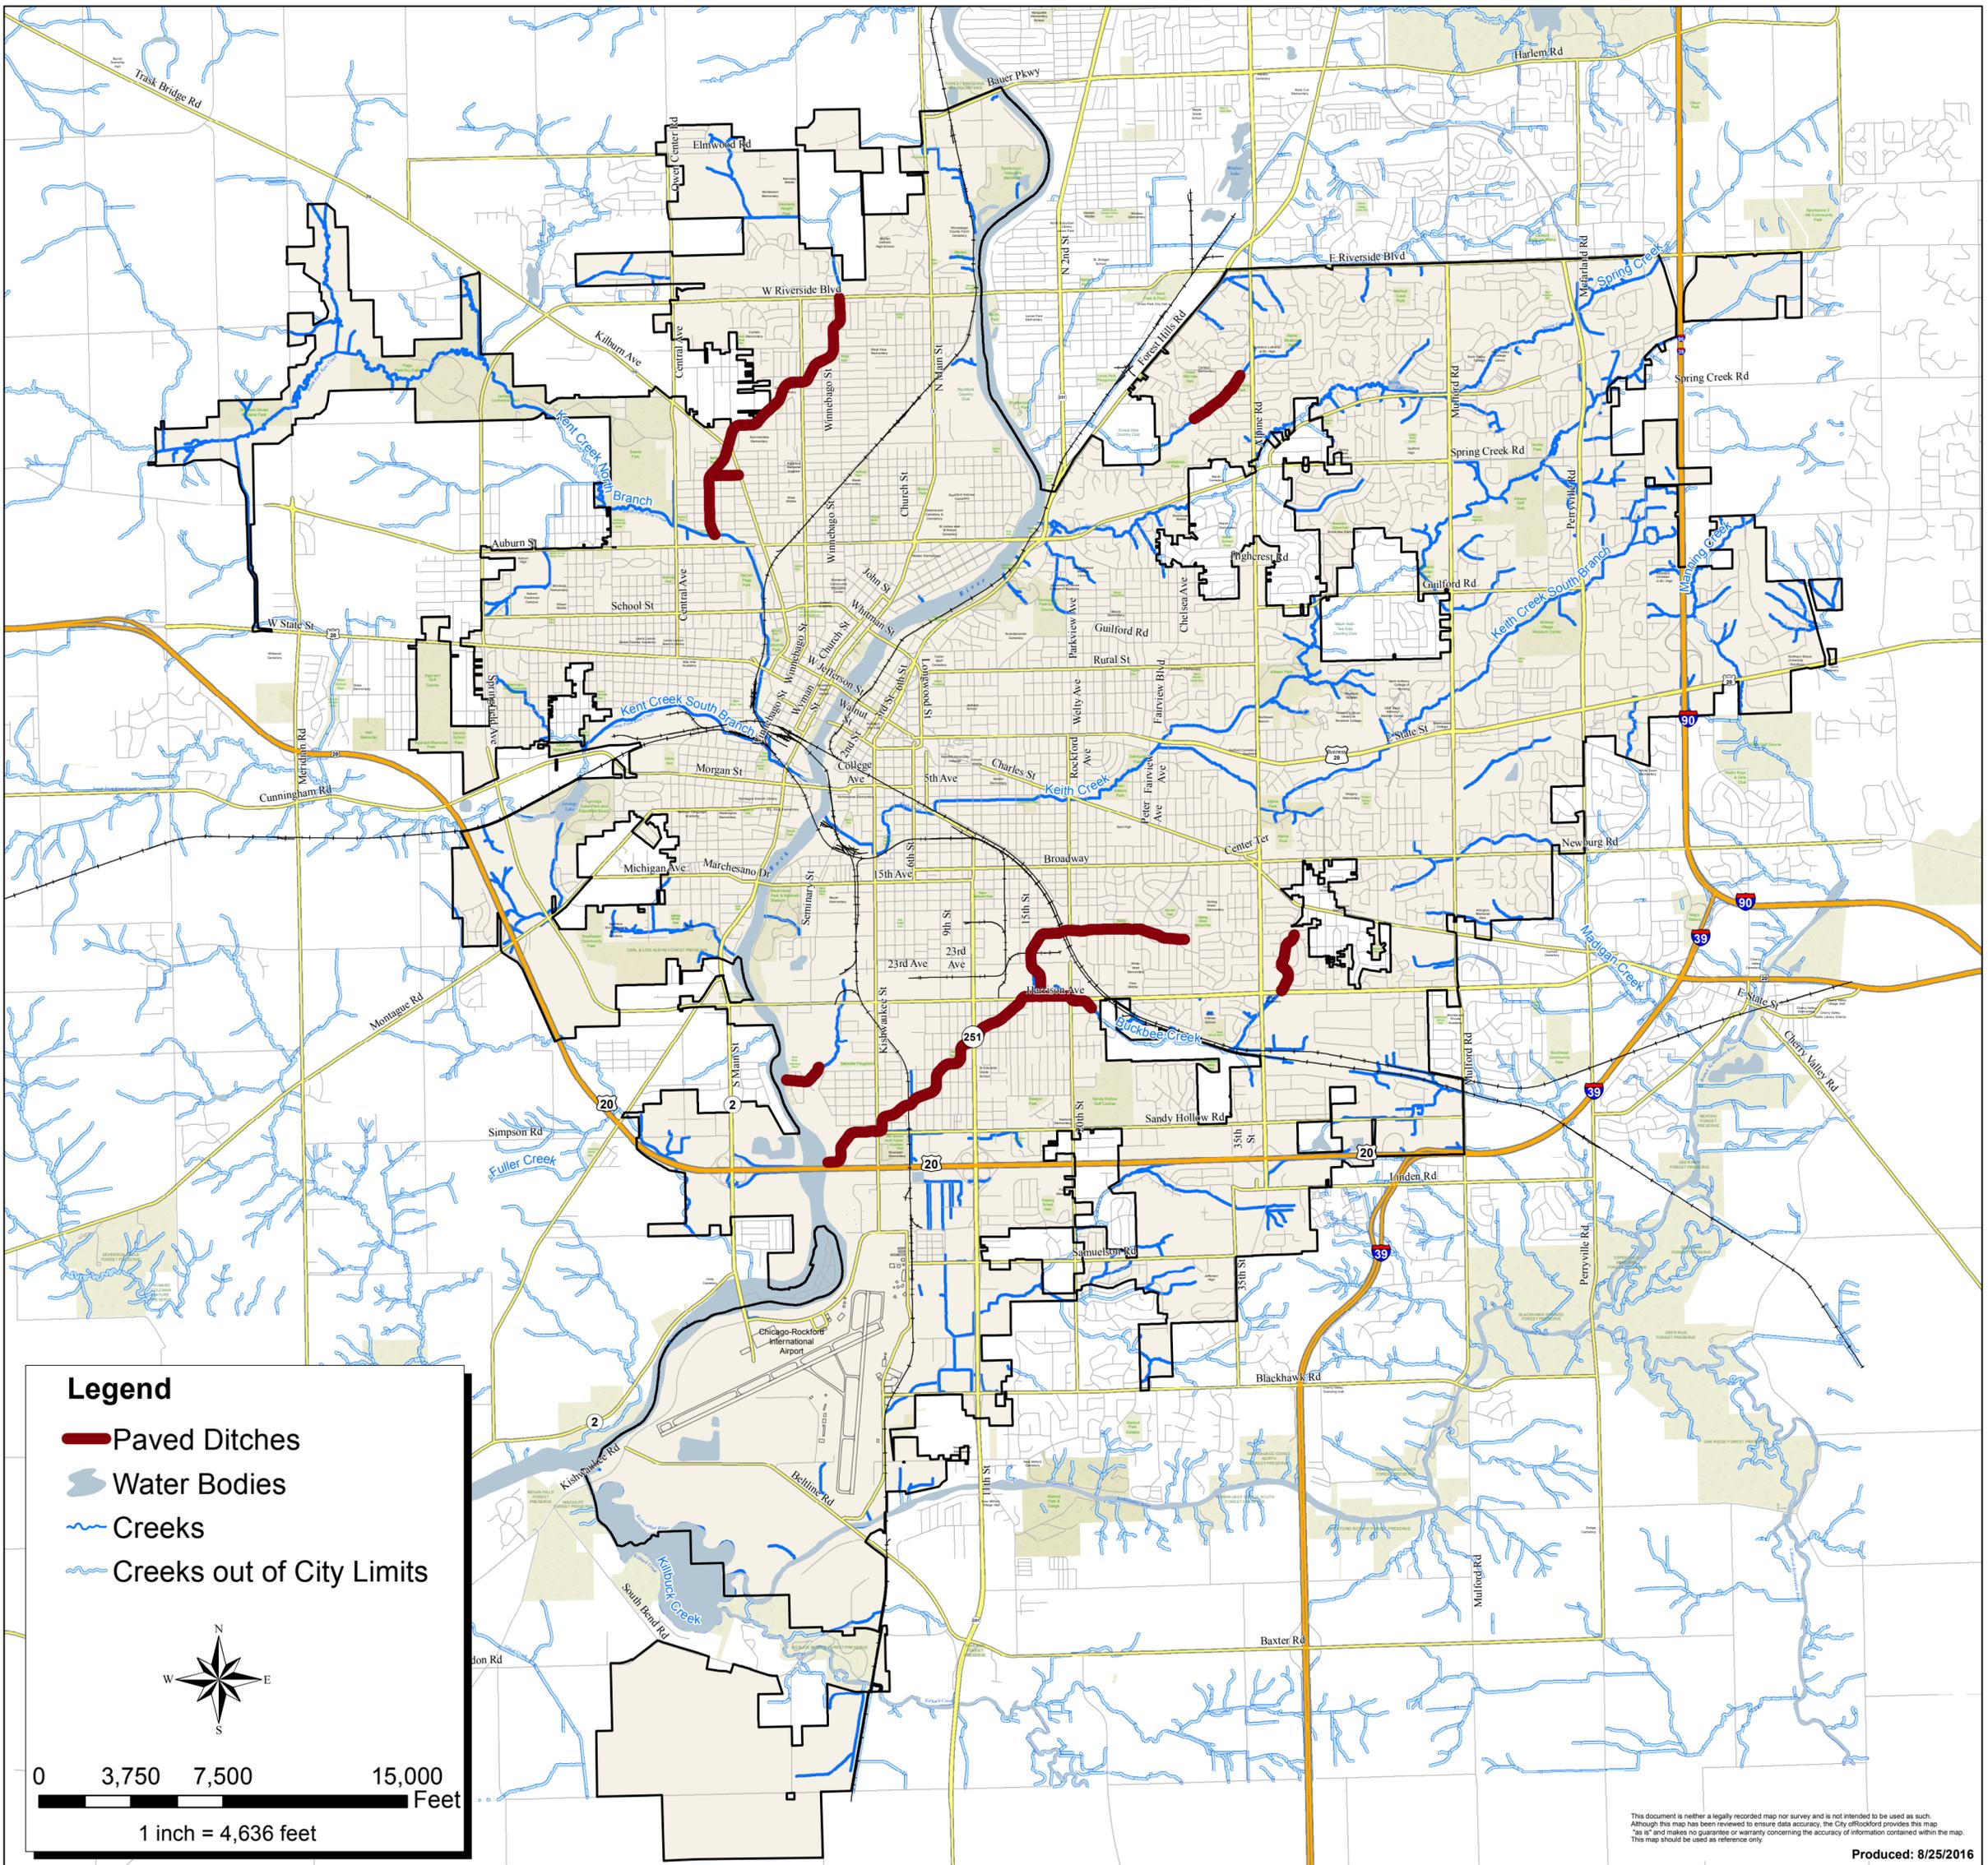

Legend

- Paved Ditches
- Water Bodies
- Creeks
- Creeks out of City Limits




0 3,750 7,500 15,000
Feet

1 inch = 4,636 feet

This document is neither a legally recorded map nor survey and is not intended to be used as such. Although this map has been reviewed to ensure data accuracy, the City of Rockford provides this map "as is" and makes no guarantee or warranty concerning the accuracy of information contained within the map. This map should be used as reference only.


Produced: 8/25/2016

TOE WALL DETAIL

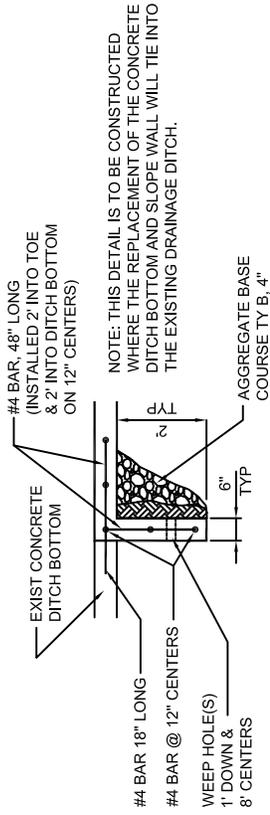

DETAIL CROSS SECTION N.T.S.

TYPICAL REPLACEMENT CROSS SECTION OF EXISTING CONCRETE DITCH LOCATION 1

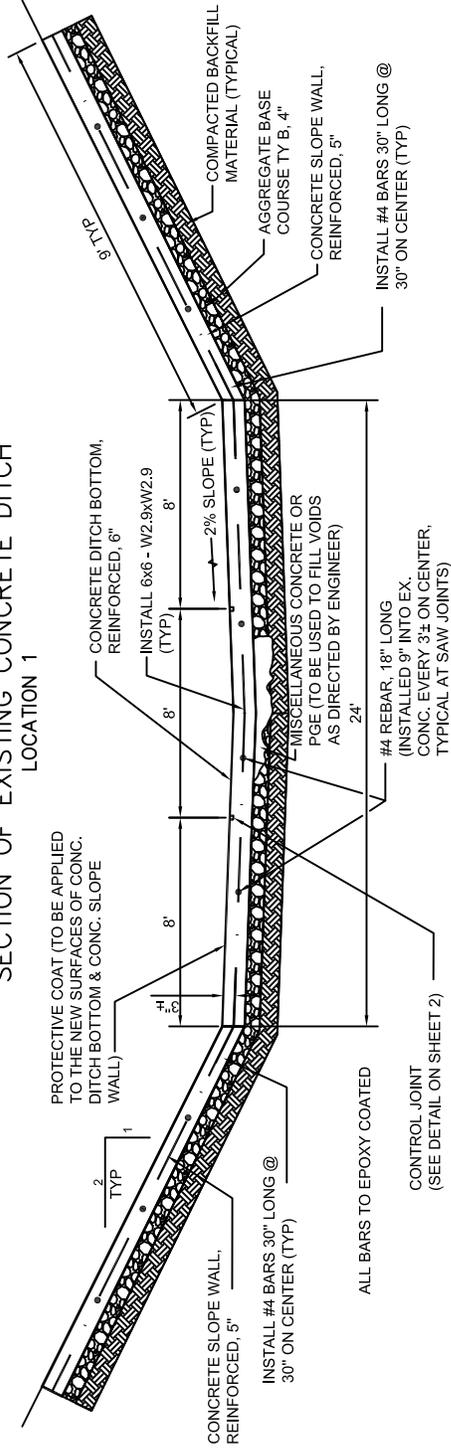

CROSS SECTION N.T.S.

SE DRAINAGE DITCH REPAIR

CITY OF ROCKFORD
425 E. STATE STREET
ROCKFORD, IL 61104


DRAWN BY: JMS
APPROVED BY: DK
DATE: 09/10/13
SCALE: NTS

REVISIONS	
DATE	DESCRIPTION
09/10/13	ISSUED FOR BIDDING (SEE BIDDING DOCUMENTS FOR DETAILS)


SHEET NUMBER: DRN1

JOB NUMBER: 1
SHEET NUMBER: 1 OF 2


CONCRETE DRAINAGE DITCH WEEP HOLE DETAIL

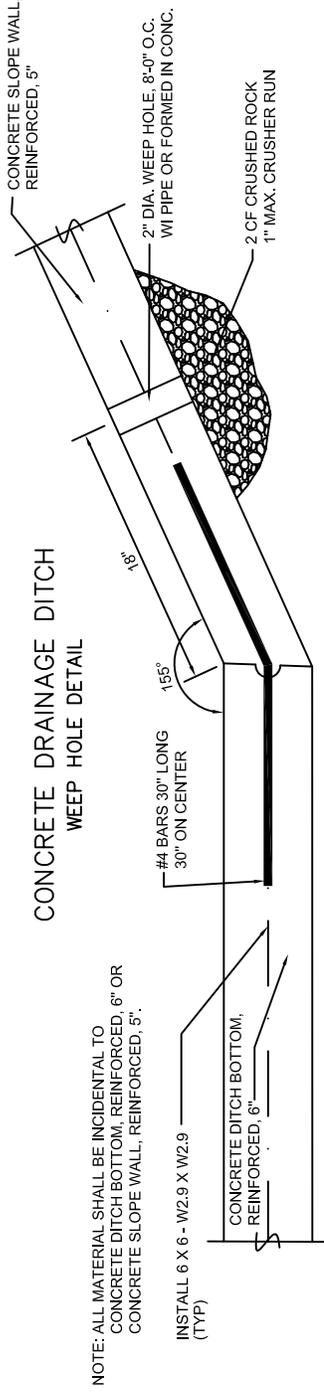


EXISTING CONC. DRAINAGE DITCH EXPANSION JOINT DETAIL

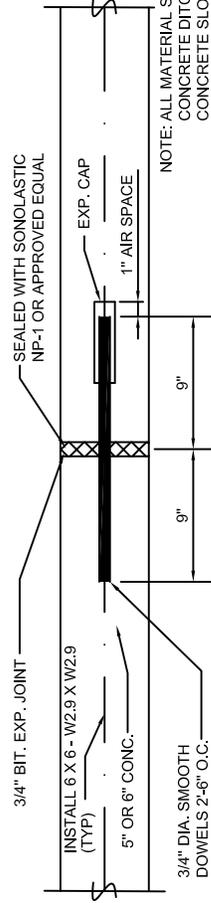

EXISTING CONC. DRAINAGE DITCH CONTROL JOINT DETAIL

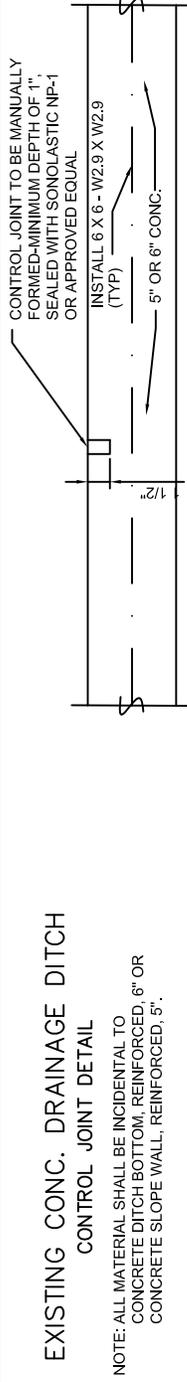

CONCRETE DRAINAGE DITCH CONSTRUCTION JOINT DETAIL

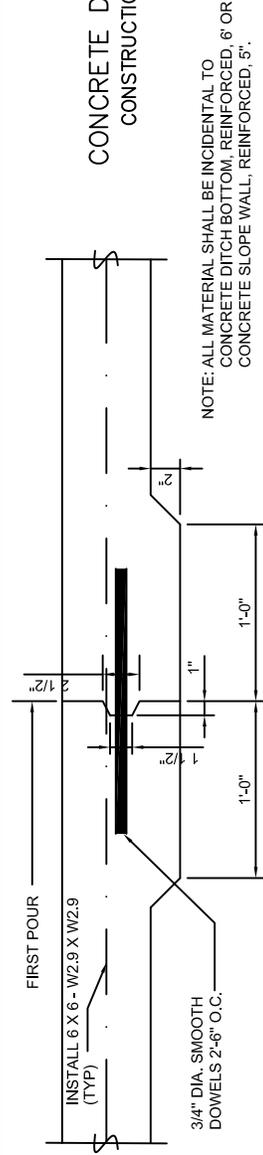

LOCATION 1 DETAILS N.T.S.

SE DRAINAGE DITCH REPAIR

CITY OF ROCKFORD
425 E. STATE STREET
ROCKFORD, IL 61104

DRAWN BY: JMS
APPROVED BY: DKM
DATE: 09/10/2013
SCALE: N.T.S.

NO.	DATE	DESCRIPTION
1	09/10/2013	ISSUE FOR BIDDING

SHEET NUMBER:
JNTS1

JOB NUMBER:
1
SHEET NUMBER:
2 OF 2